


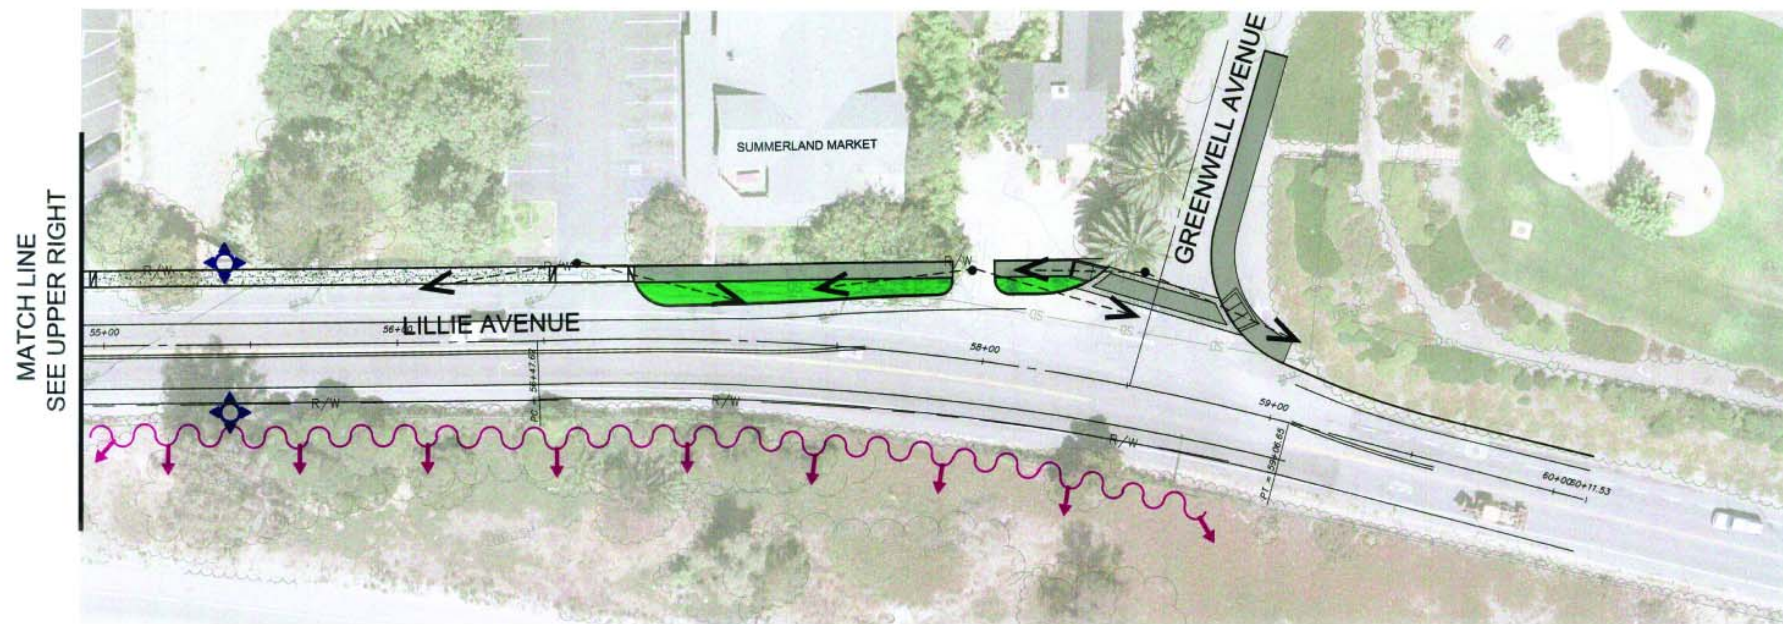

**LEGEND**


-  PROPOSED 5 FT. WIDE SIDEWALK - NATURAL COLOR CONCRETE WITH ANTIQUE FINISHED SURFACE
-  PROPOSED PLANTING AREA
-  EXISTING PLANTING AREA TO BE RESTORED
-  EXISTING SIDEWALK WITH FINISHED SURFACE TO BE CHEMICALLY TREATED TO MATCH NEW PROPOSED SIDEWALK
-  PROPOSED CROSSWALK WITH ENHANCED PAVING
-  EXISTING/PROPOSED BUS STOP
-  MOTORIST'S LINE OF SIGHT
-  PRESERVE OPEN OCEAN VIEW
-  EXISTING RETAINING WALL
-  PROPOSED RETAINING WALL



# OPPORTUNITIES AND CONSTRAINTS PLAN

## SUMMERLAND CIRCULATION AND PARKING IMPROVEMENTS - PHASE 2

SHEET 3 OF 3

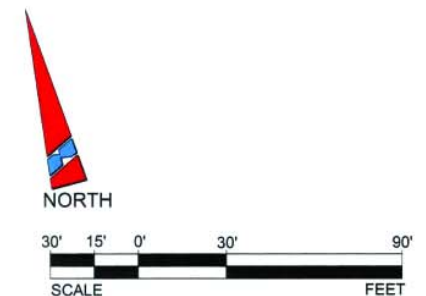

**WILLDAN**  
 Serving Public Agencies  
 LANDSCAPE ARCHITECTURE  
 APRIL 20, 2007