


PERMITTED MASTER FILL CROSS SECTION A-A

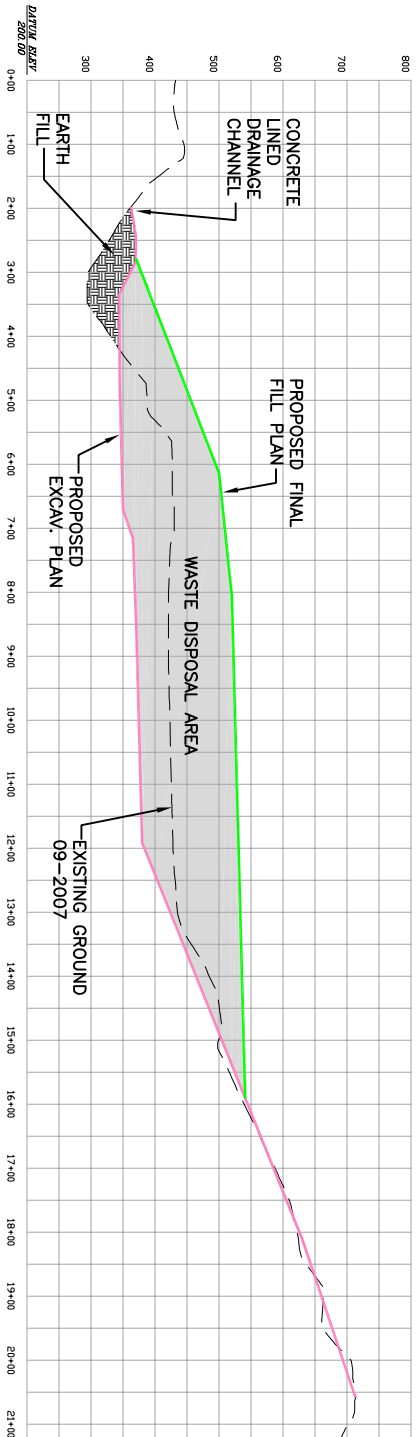

PROPOSED FILL CROSS SECTION A-A

PREPARED BY:

S W T Engineering

268 NORTH LINCOLN AVENUE, SUITE #1
 CORONA, CALIFORNIA, 92382
 NOP DATE : 01-22-2008 12:00 PM

FIGURE 6

| |
|--|
| COUNTY OF SANTA BARBARA PUBLIC WORKS RRWMD TAJIGUAS LANDFILL RECONFIGURATION AND BARON RANCH RESTORATION PROJECT CROSS SECTION A-A |
|--|